



1
FIRST FLOOR PLAN
 SCALE: 1/4" = 1'-0"

HEATED FIRST UNIT -	676 S.F.
HEATED SECOND UNIT -	572 S.F.
DECK -	664 S.F.
HEATED FIRST FLOOR -	1248 S.F.
HEATED THIRD UNIT -	676 S.F.
HEATED FOURTH UNIT -	572 S.F.
DECK -	684 S.F.
HEATED SECOND FLOOR -	1248 S.F.
TOTAL SQUARE FOOTAGE -	2446 S.F.

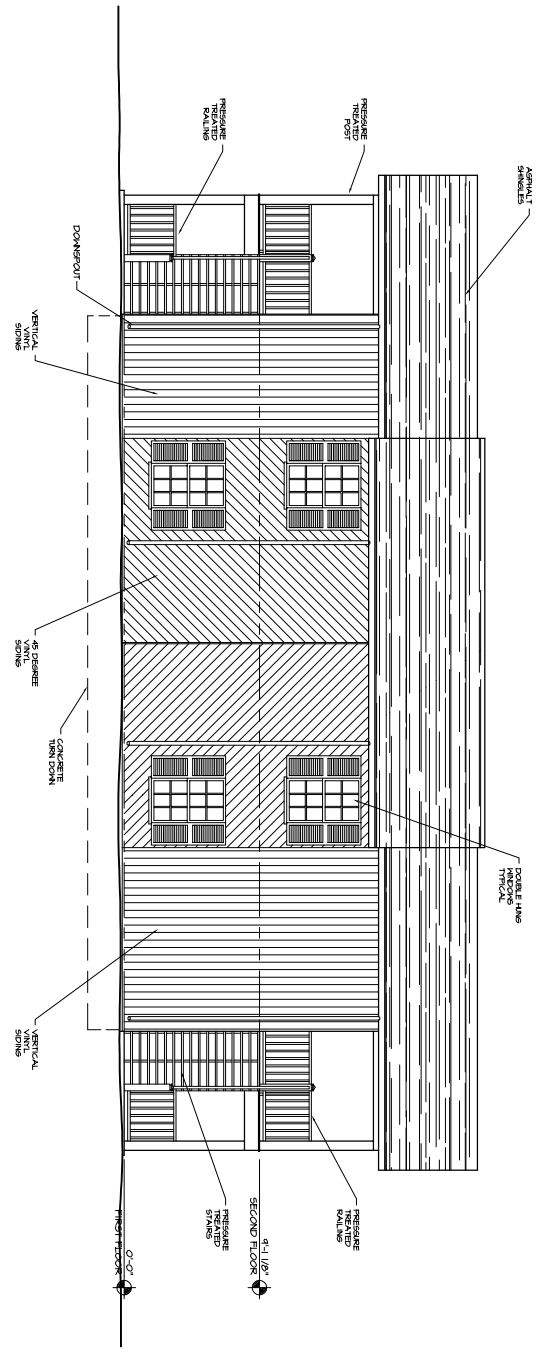


1 FRONT ELEVATION
A-4 SCALE 1/4" = 1'-0"

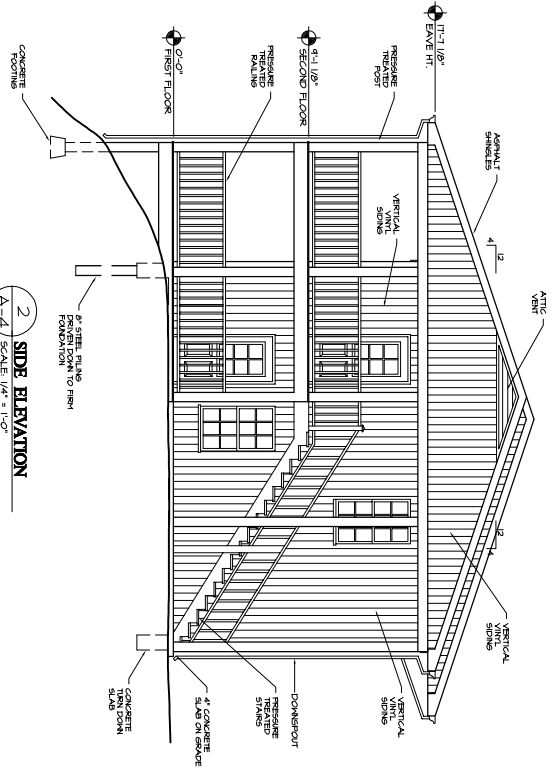


2 SIDE ELEVATION
A-4 SCALE 1/4" = 1'-0"


<h1 style="margin: 0;">A-4</h1>	SHEET SIGNATURES JOB NO. 0608 DWN BY. KHB DATE: - ELEVATIONS SCALE: AS NOTED	REVISIONS 1. 2. 3. 4. 5. 6. 7. 8. 9.	MAFFETT & ASSOCIATES ARCHITECTURE - ENGINEERING DESIGN SERVICES	<h2 style="margin: 0;">A NEW QUADPLEX FOR LAKESIDE RESORT ON CENTERHILL LAKE DEKALB COUNTY, TENNESSEE</h2>
		6 SOUTH MADISON ARCADE BUILDING COLUMBIA, TENNESSEE 38401 PH: 661-532-7420 FAX: 661-532-6430		

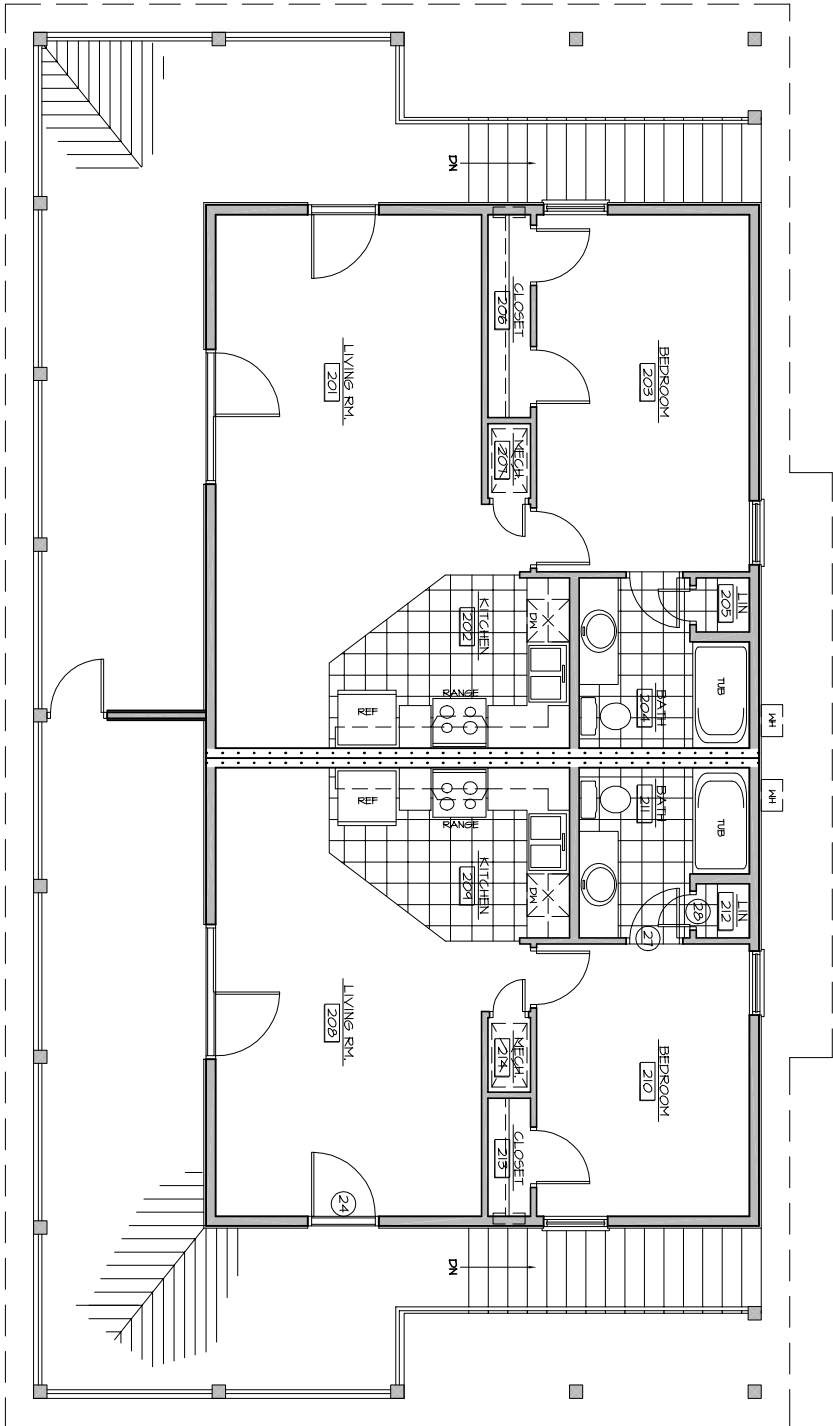

1 SECOND FLOOR PLAN
 A-2 SCALE: 1/4" = 1'-0"

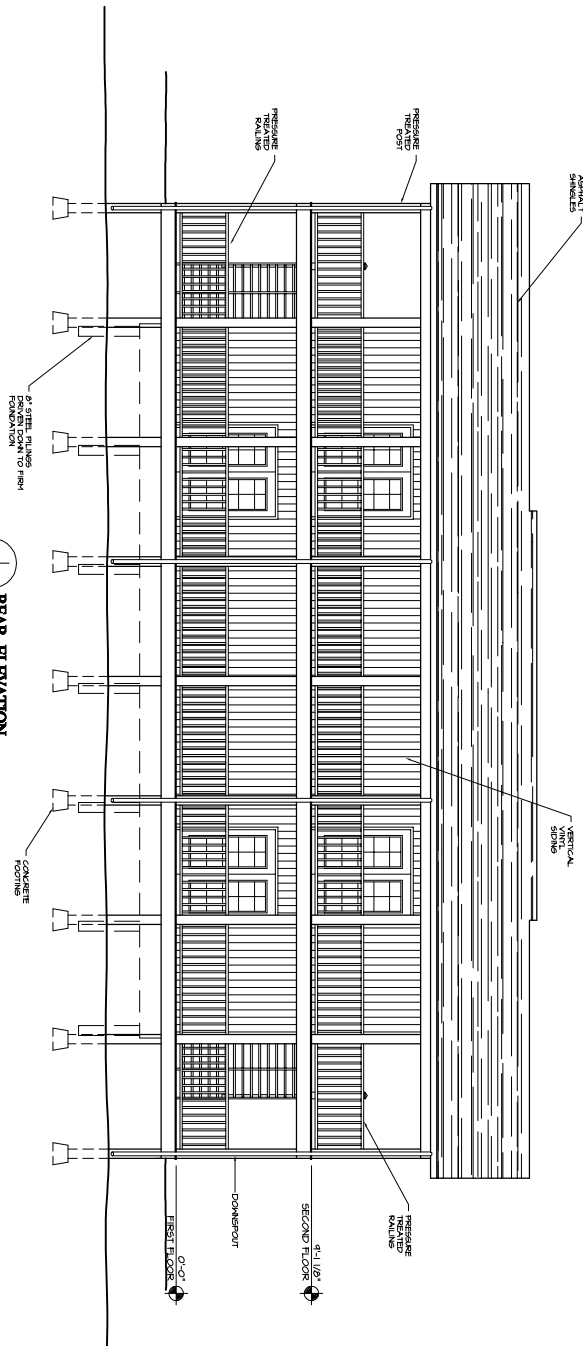

1 REAR ELEVATION
SCALE: 1/4" = 1'-0"

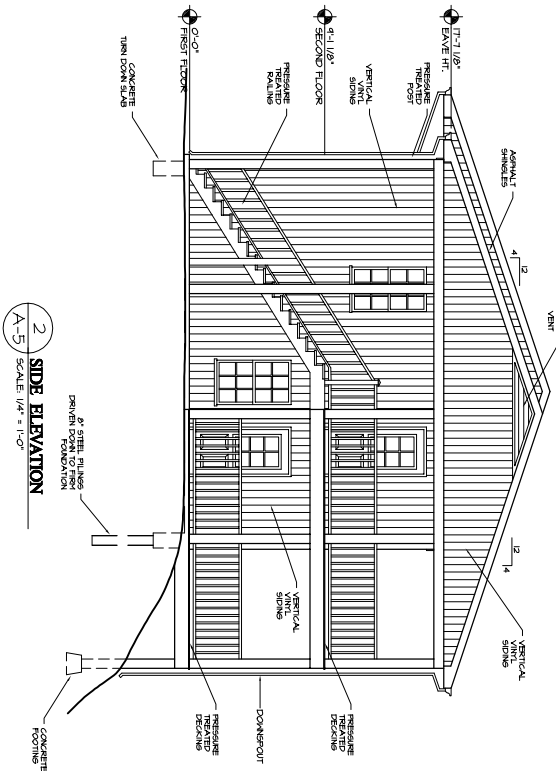

2 SIDE ELEVATION
SCALE: 1/4" = 1'-0"

<h1 style="margin: 0;">A-5</h1>	REVISIONS	MAFFETT & ASSOCIATES ARCHITECTURE - ENGINEERING DESIGN SERVICES 6 SOUTH MADISON ARCADE BUILDING DEKALB COUNTY, TENNESSEE PHONE: 615-582-1100 FAX: 615-582-1101	<h2 style="margin: 0;">A NEW QUADPLEX FOR LAKESIDE RESORT ON CENTERHILL LAKE DEKALB COUNTY, TENNESSEE</h2>
	SHEET		
	SIGNATURES		
	DATE		
JOB NO. 0608	DATE		
DWN BY: KHB			
THIS SET	ELEVATIONS		
SCALE: AS NOTED			